


REVISIONS	
NO.	DATE


SHEET TITLE
INTERIOR ELEVATION

PROJECT NO.
HDG201009


ISSUE DATE SHEET NUMBER
09/09/11 A7-11

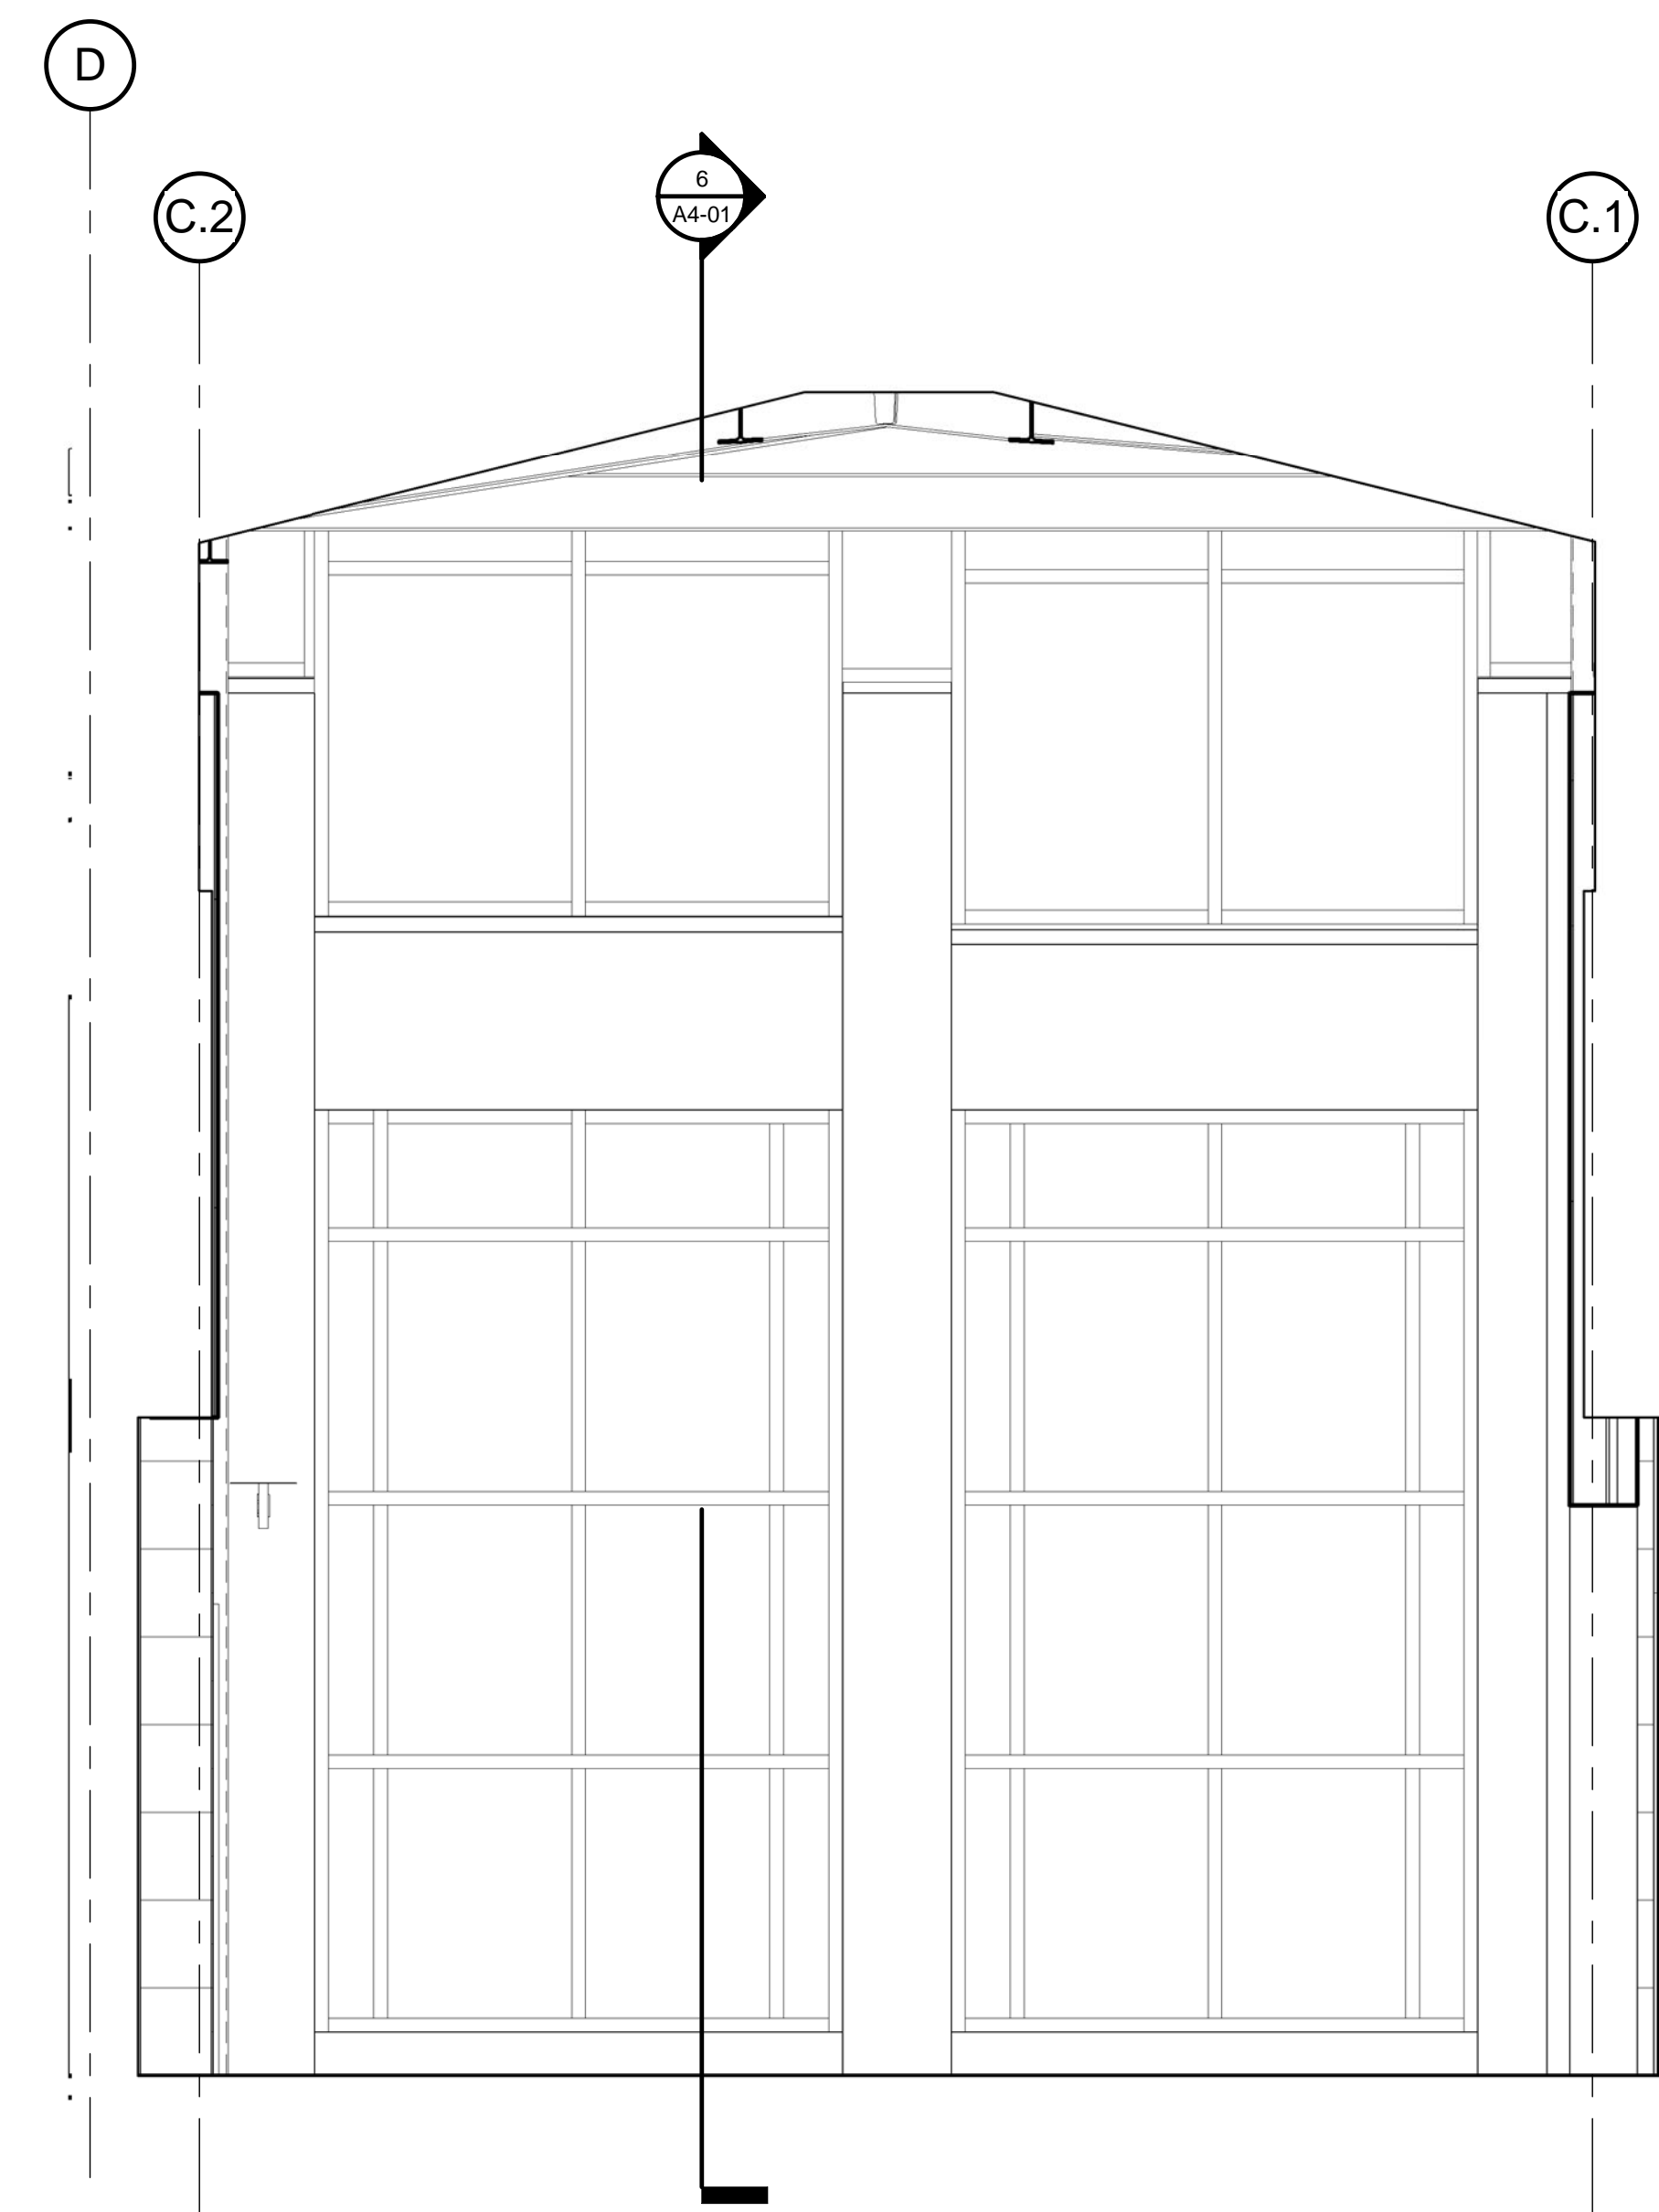


4 INTERIOR ELEVATION
3/8" = 1'-0"

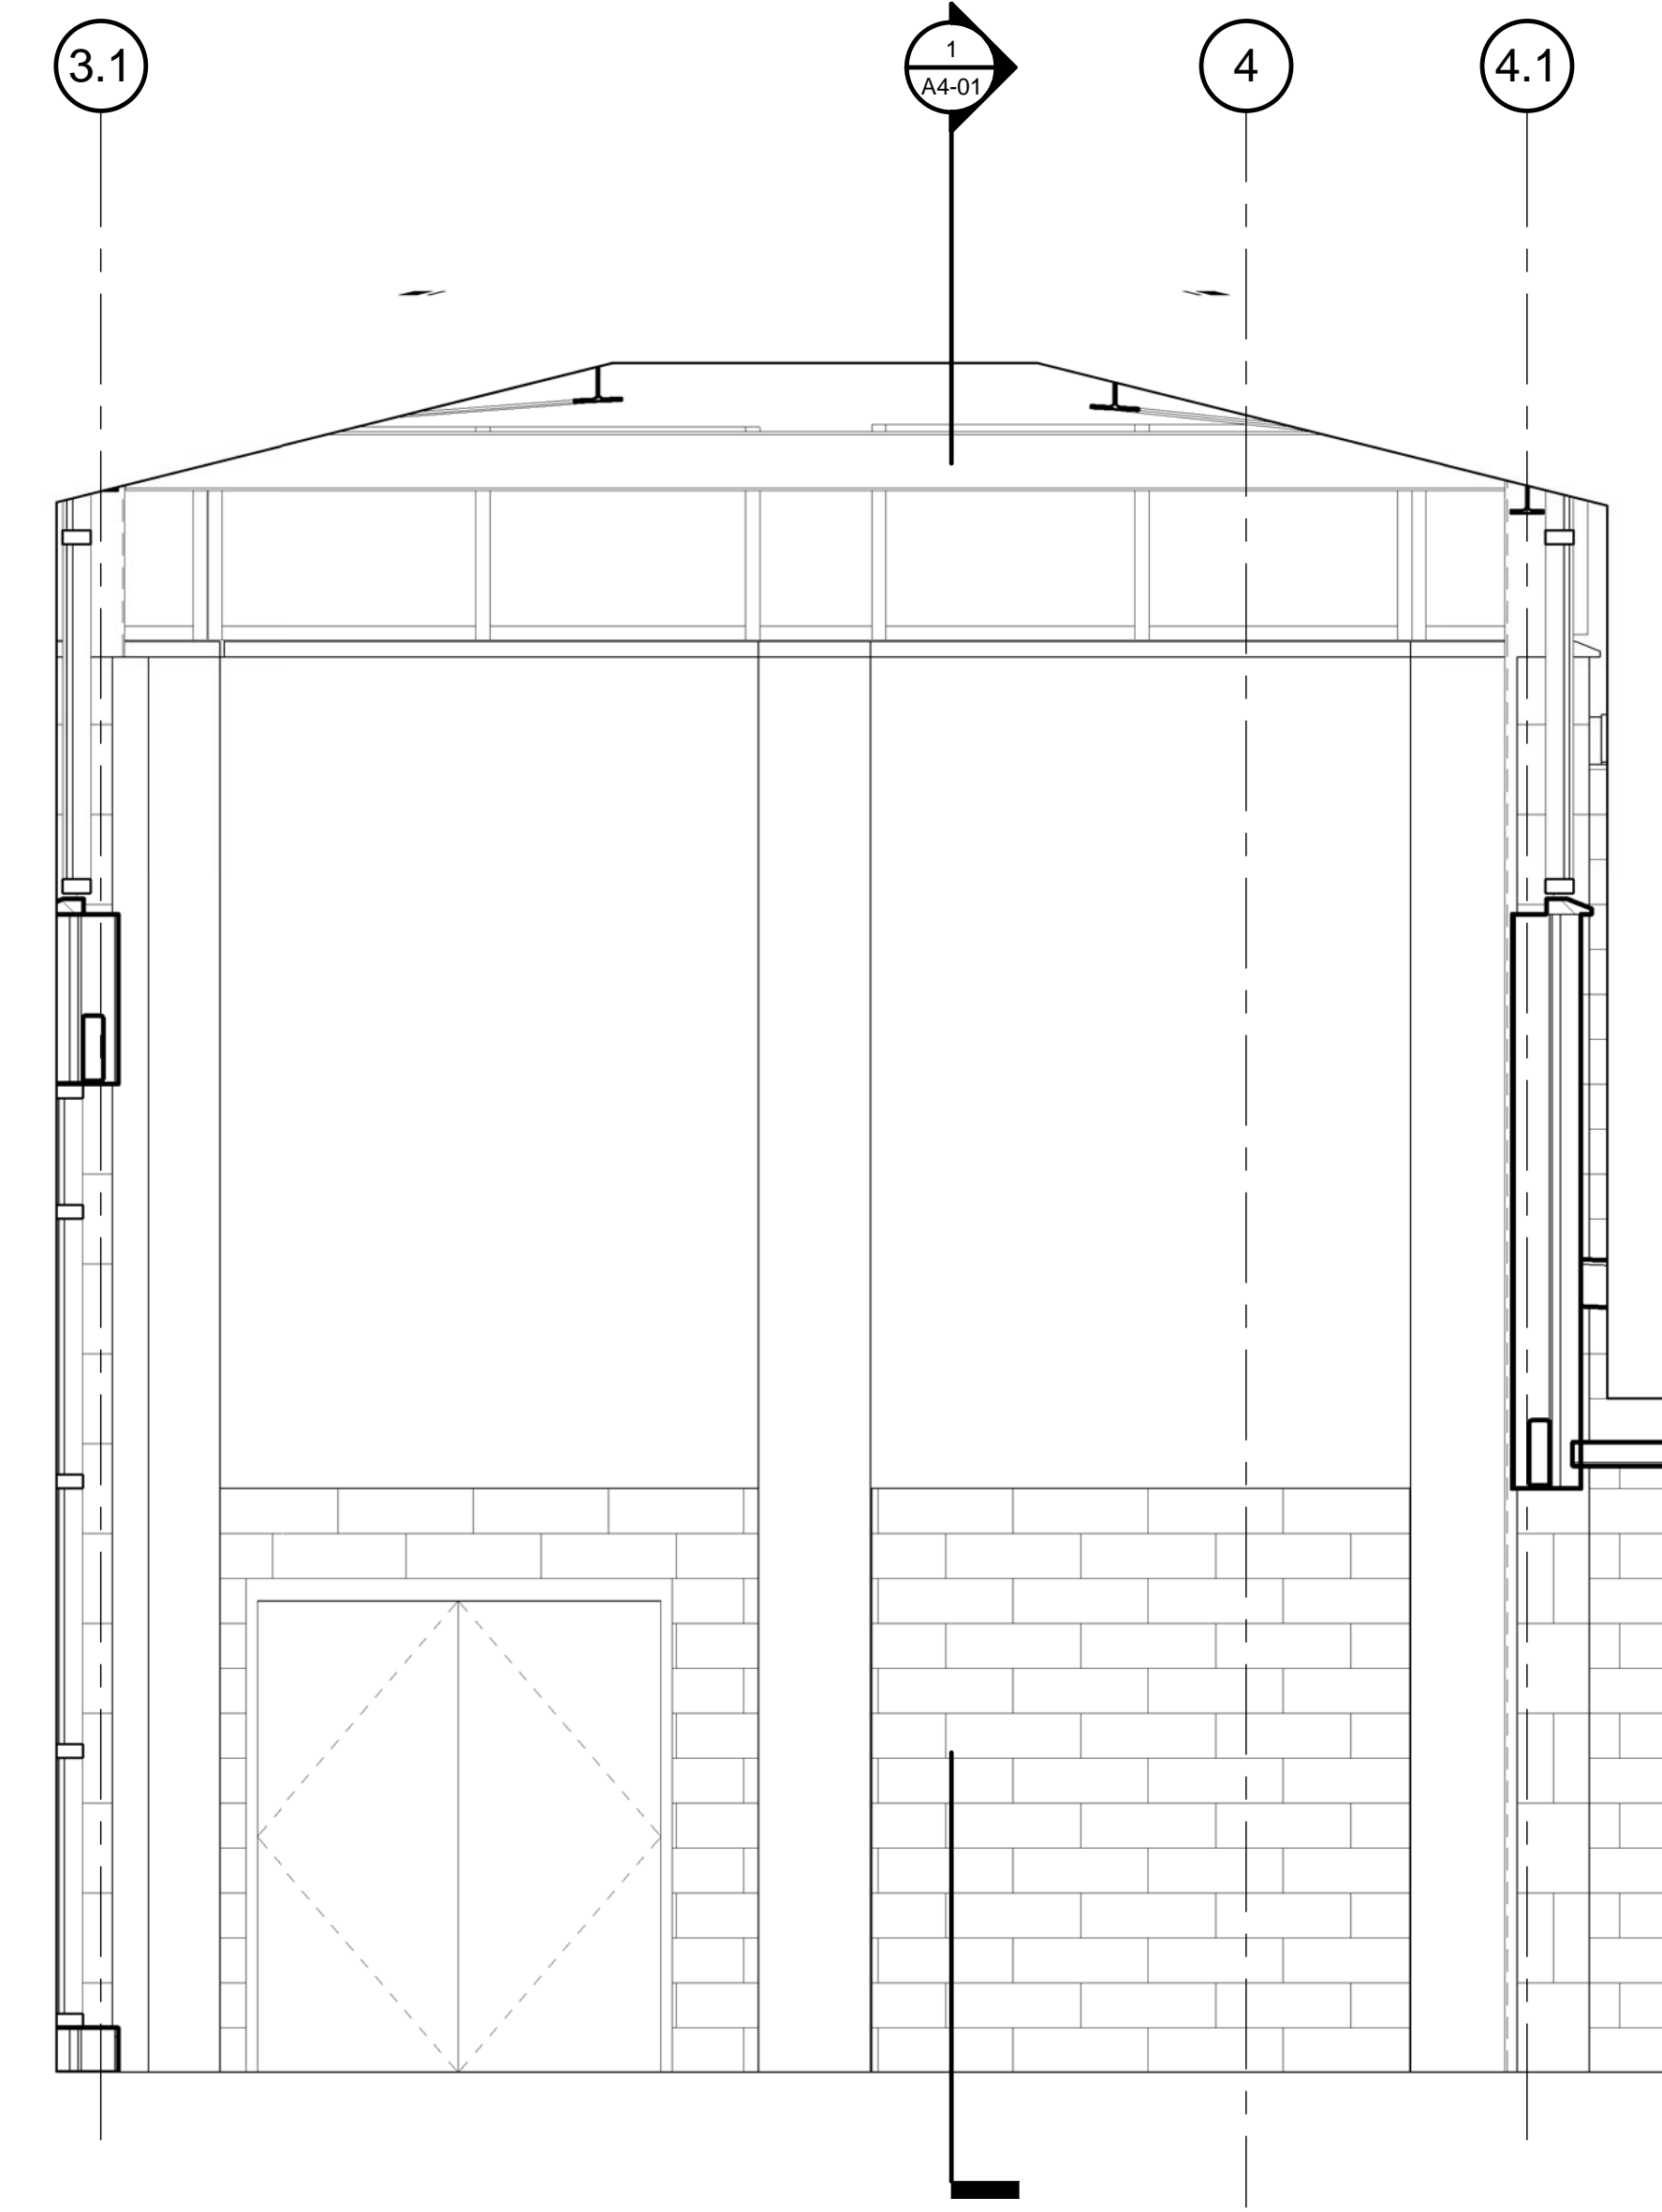

1 INTERIOR ELEVATION
3/8" = 1'-0"

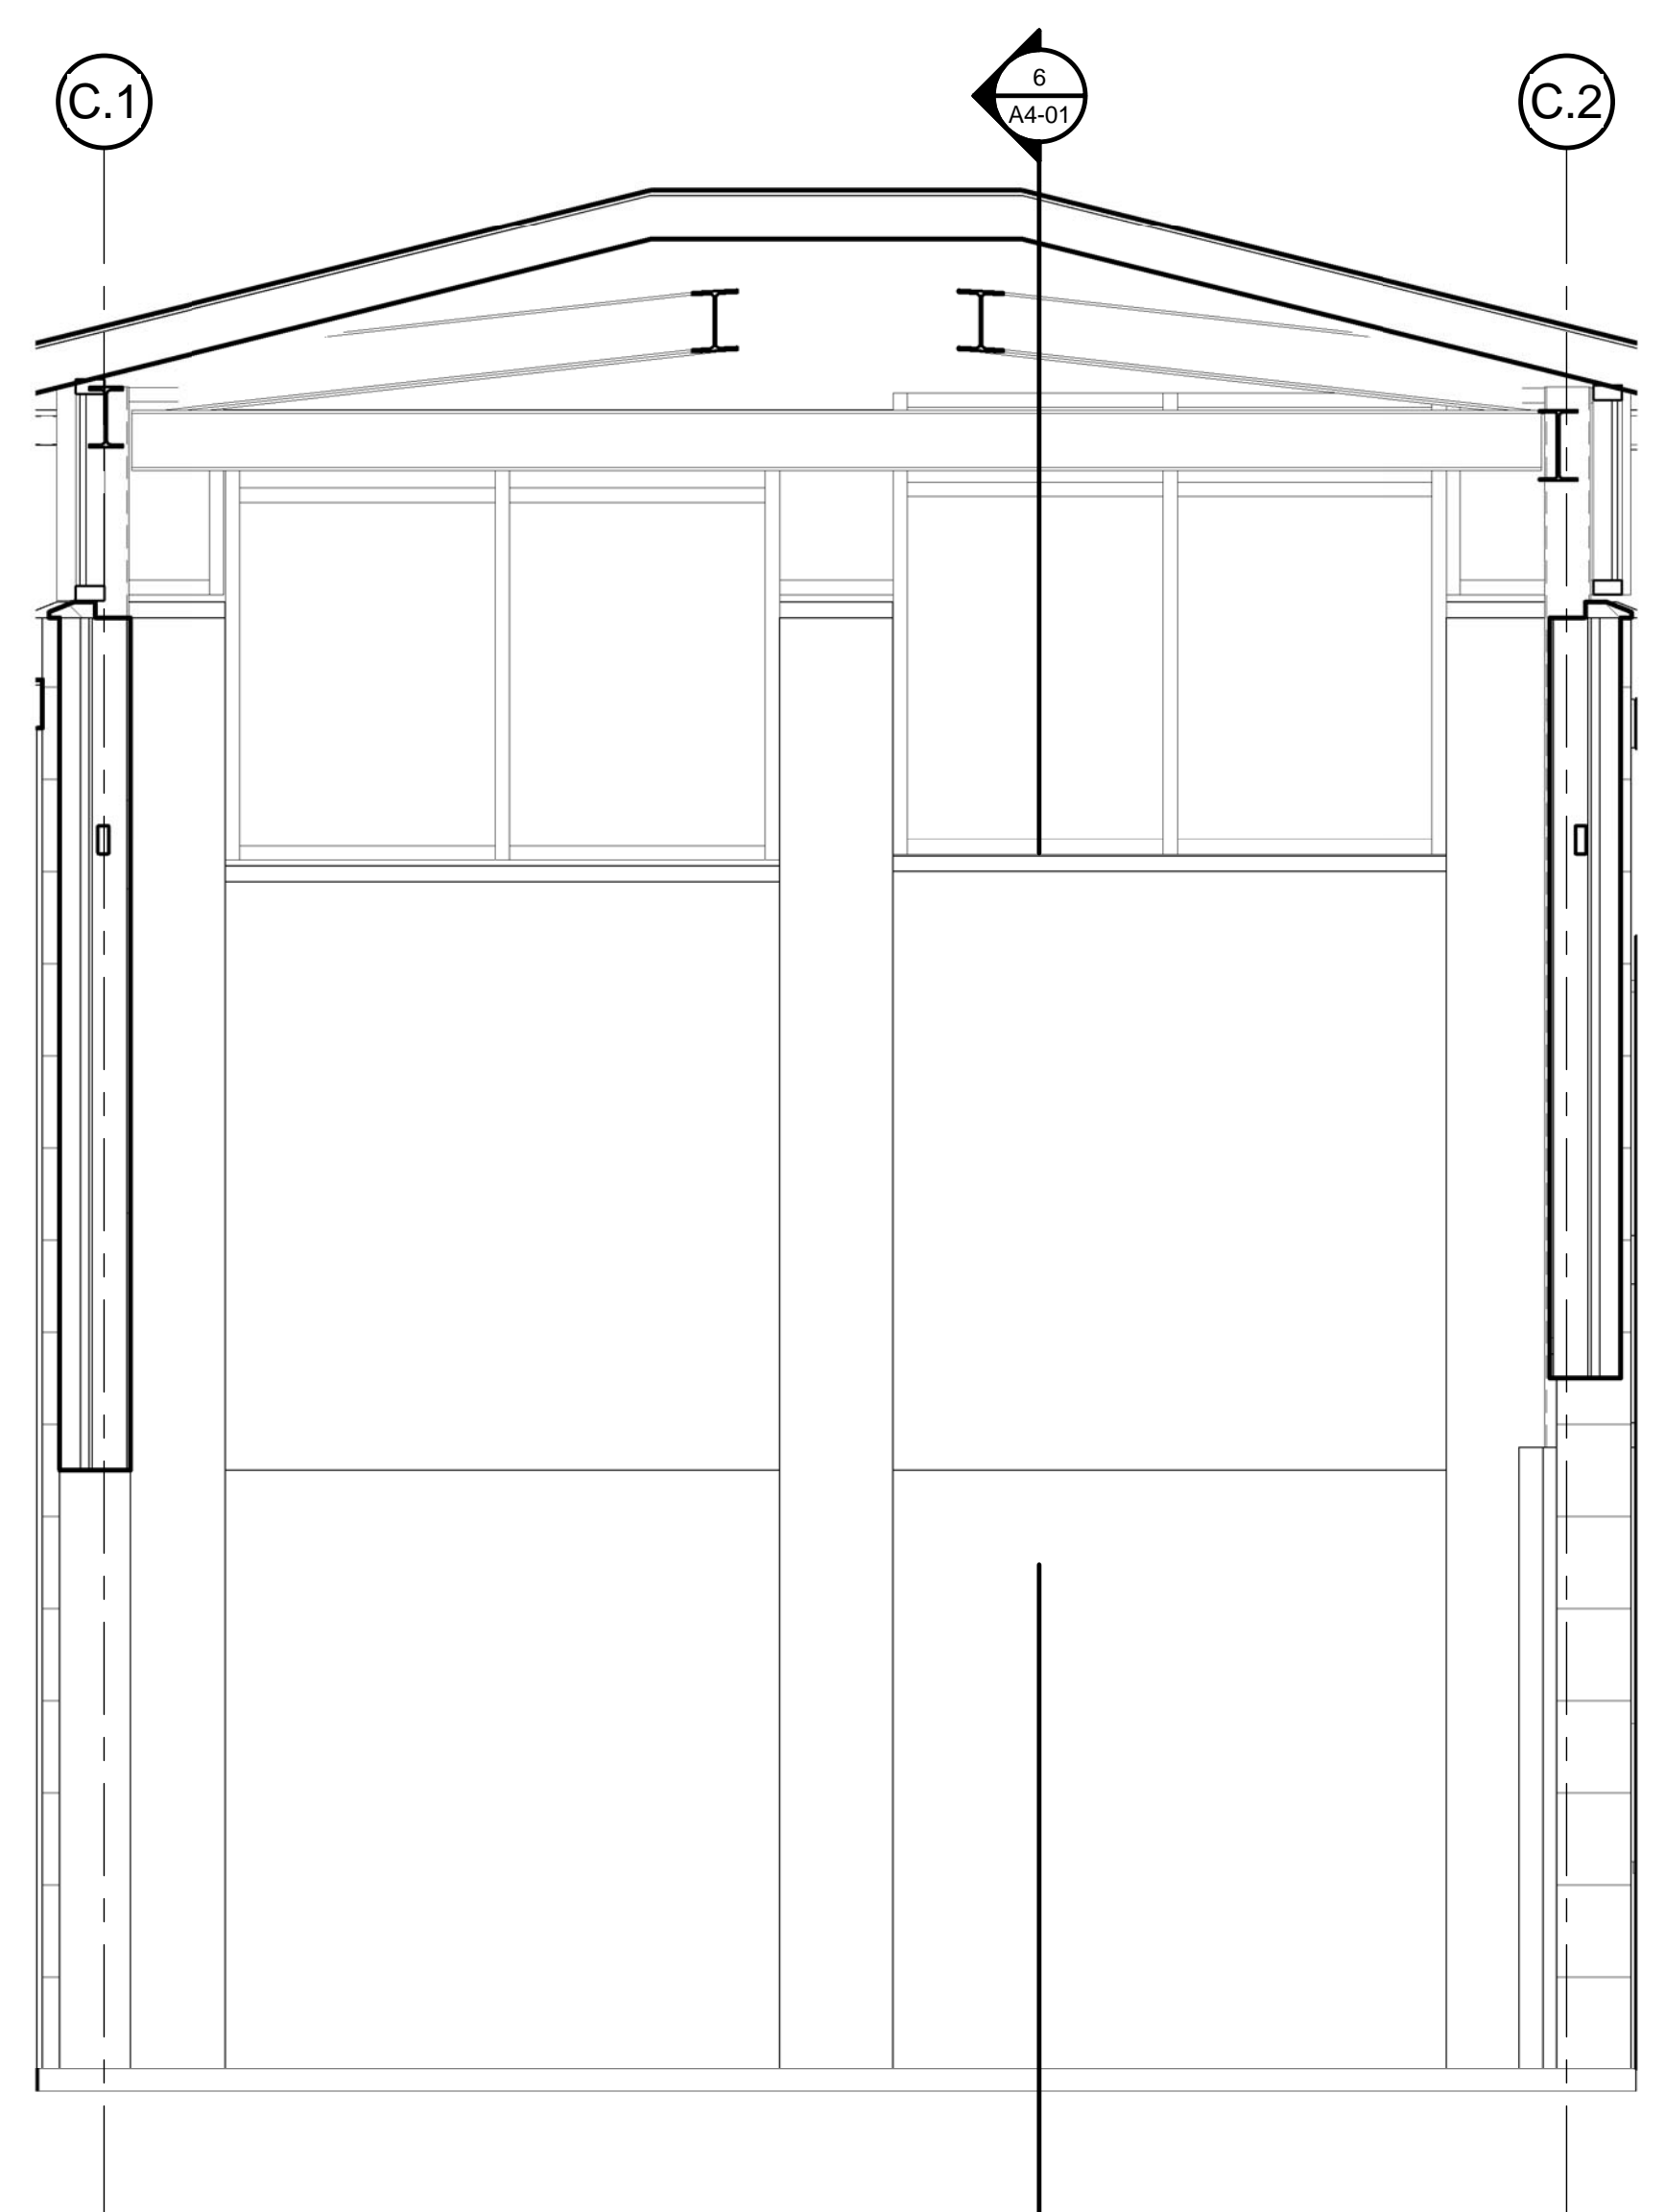

2 INTERIOR ELEVATION
3/8" = 1'-0"

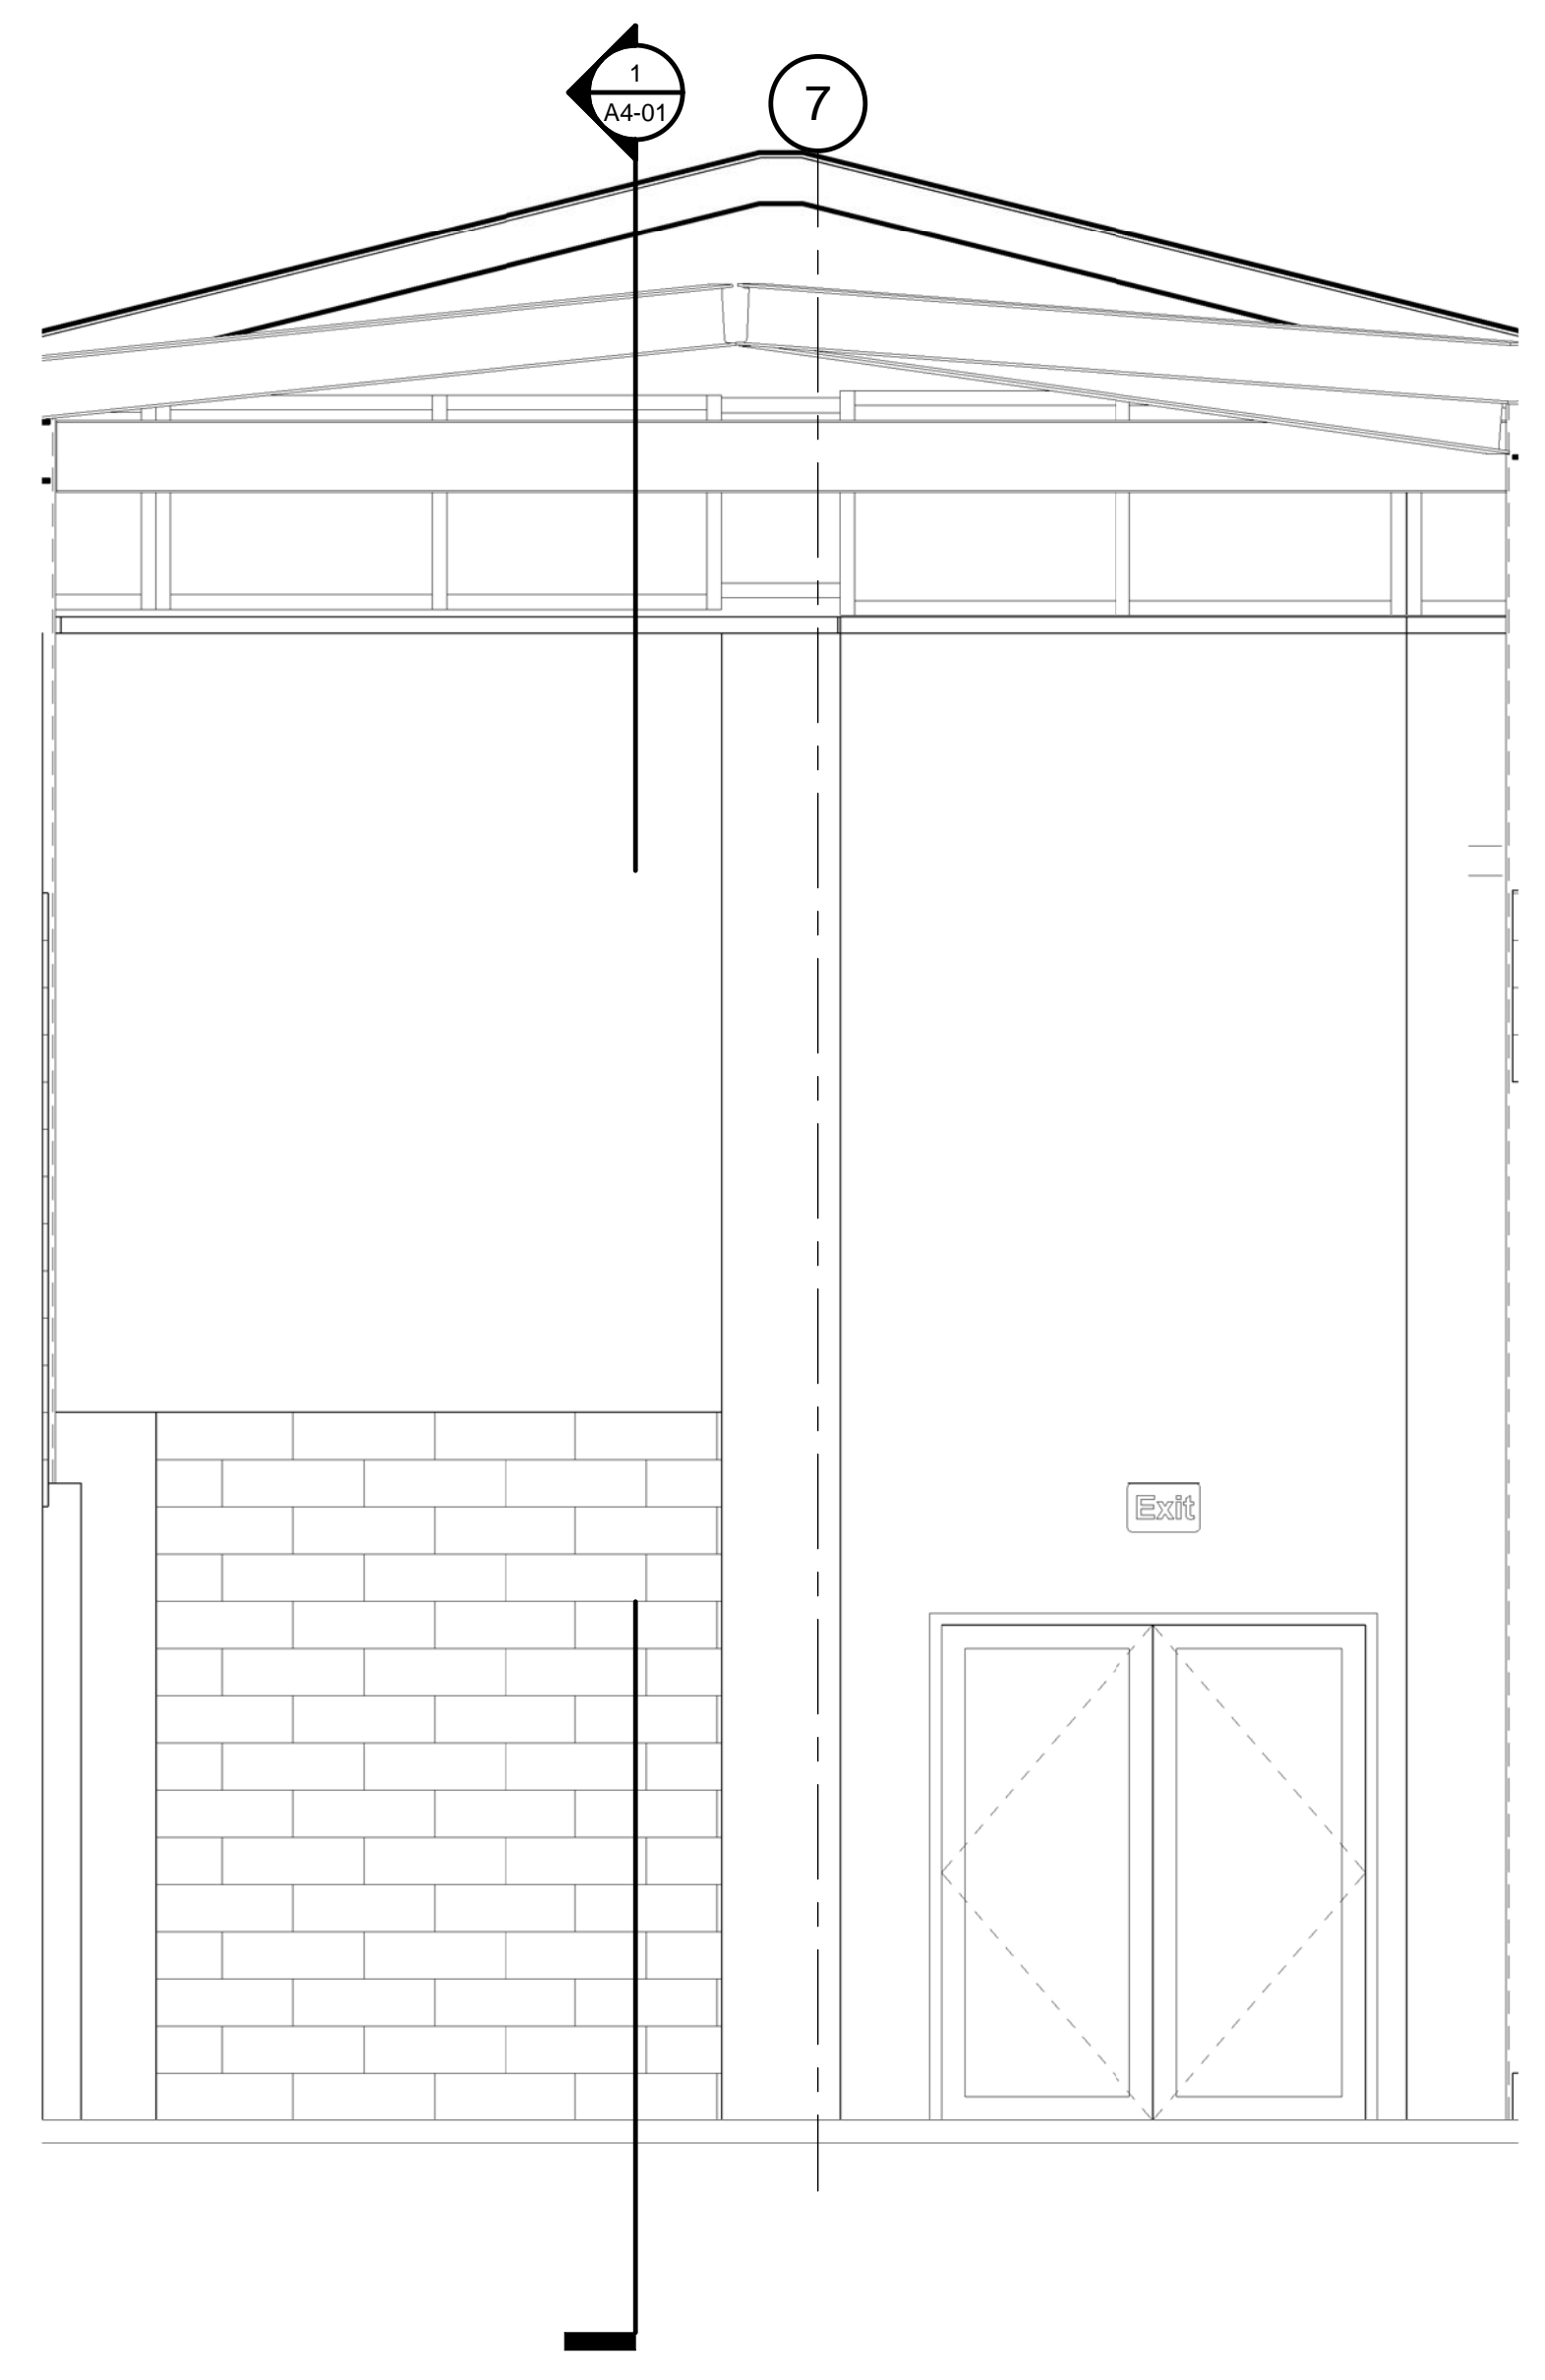

3 INTERIOR ELEVATION
3/8" = 1'-0"